



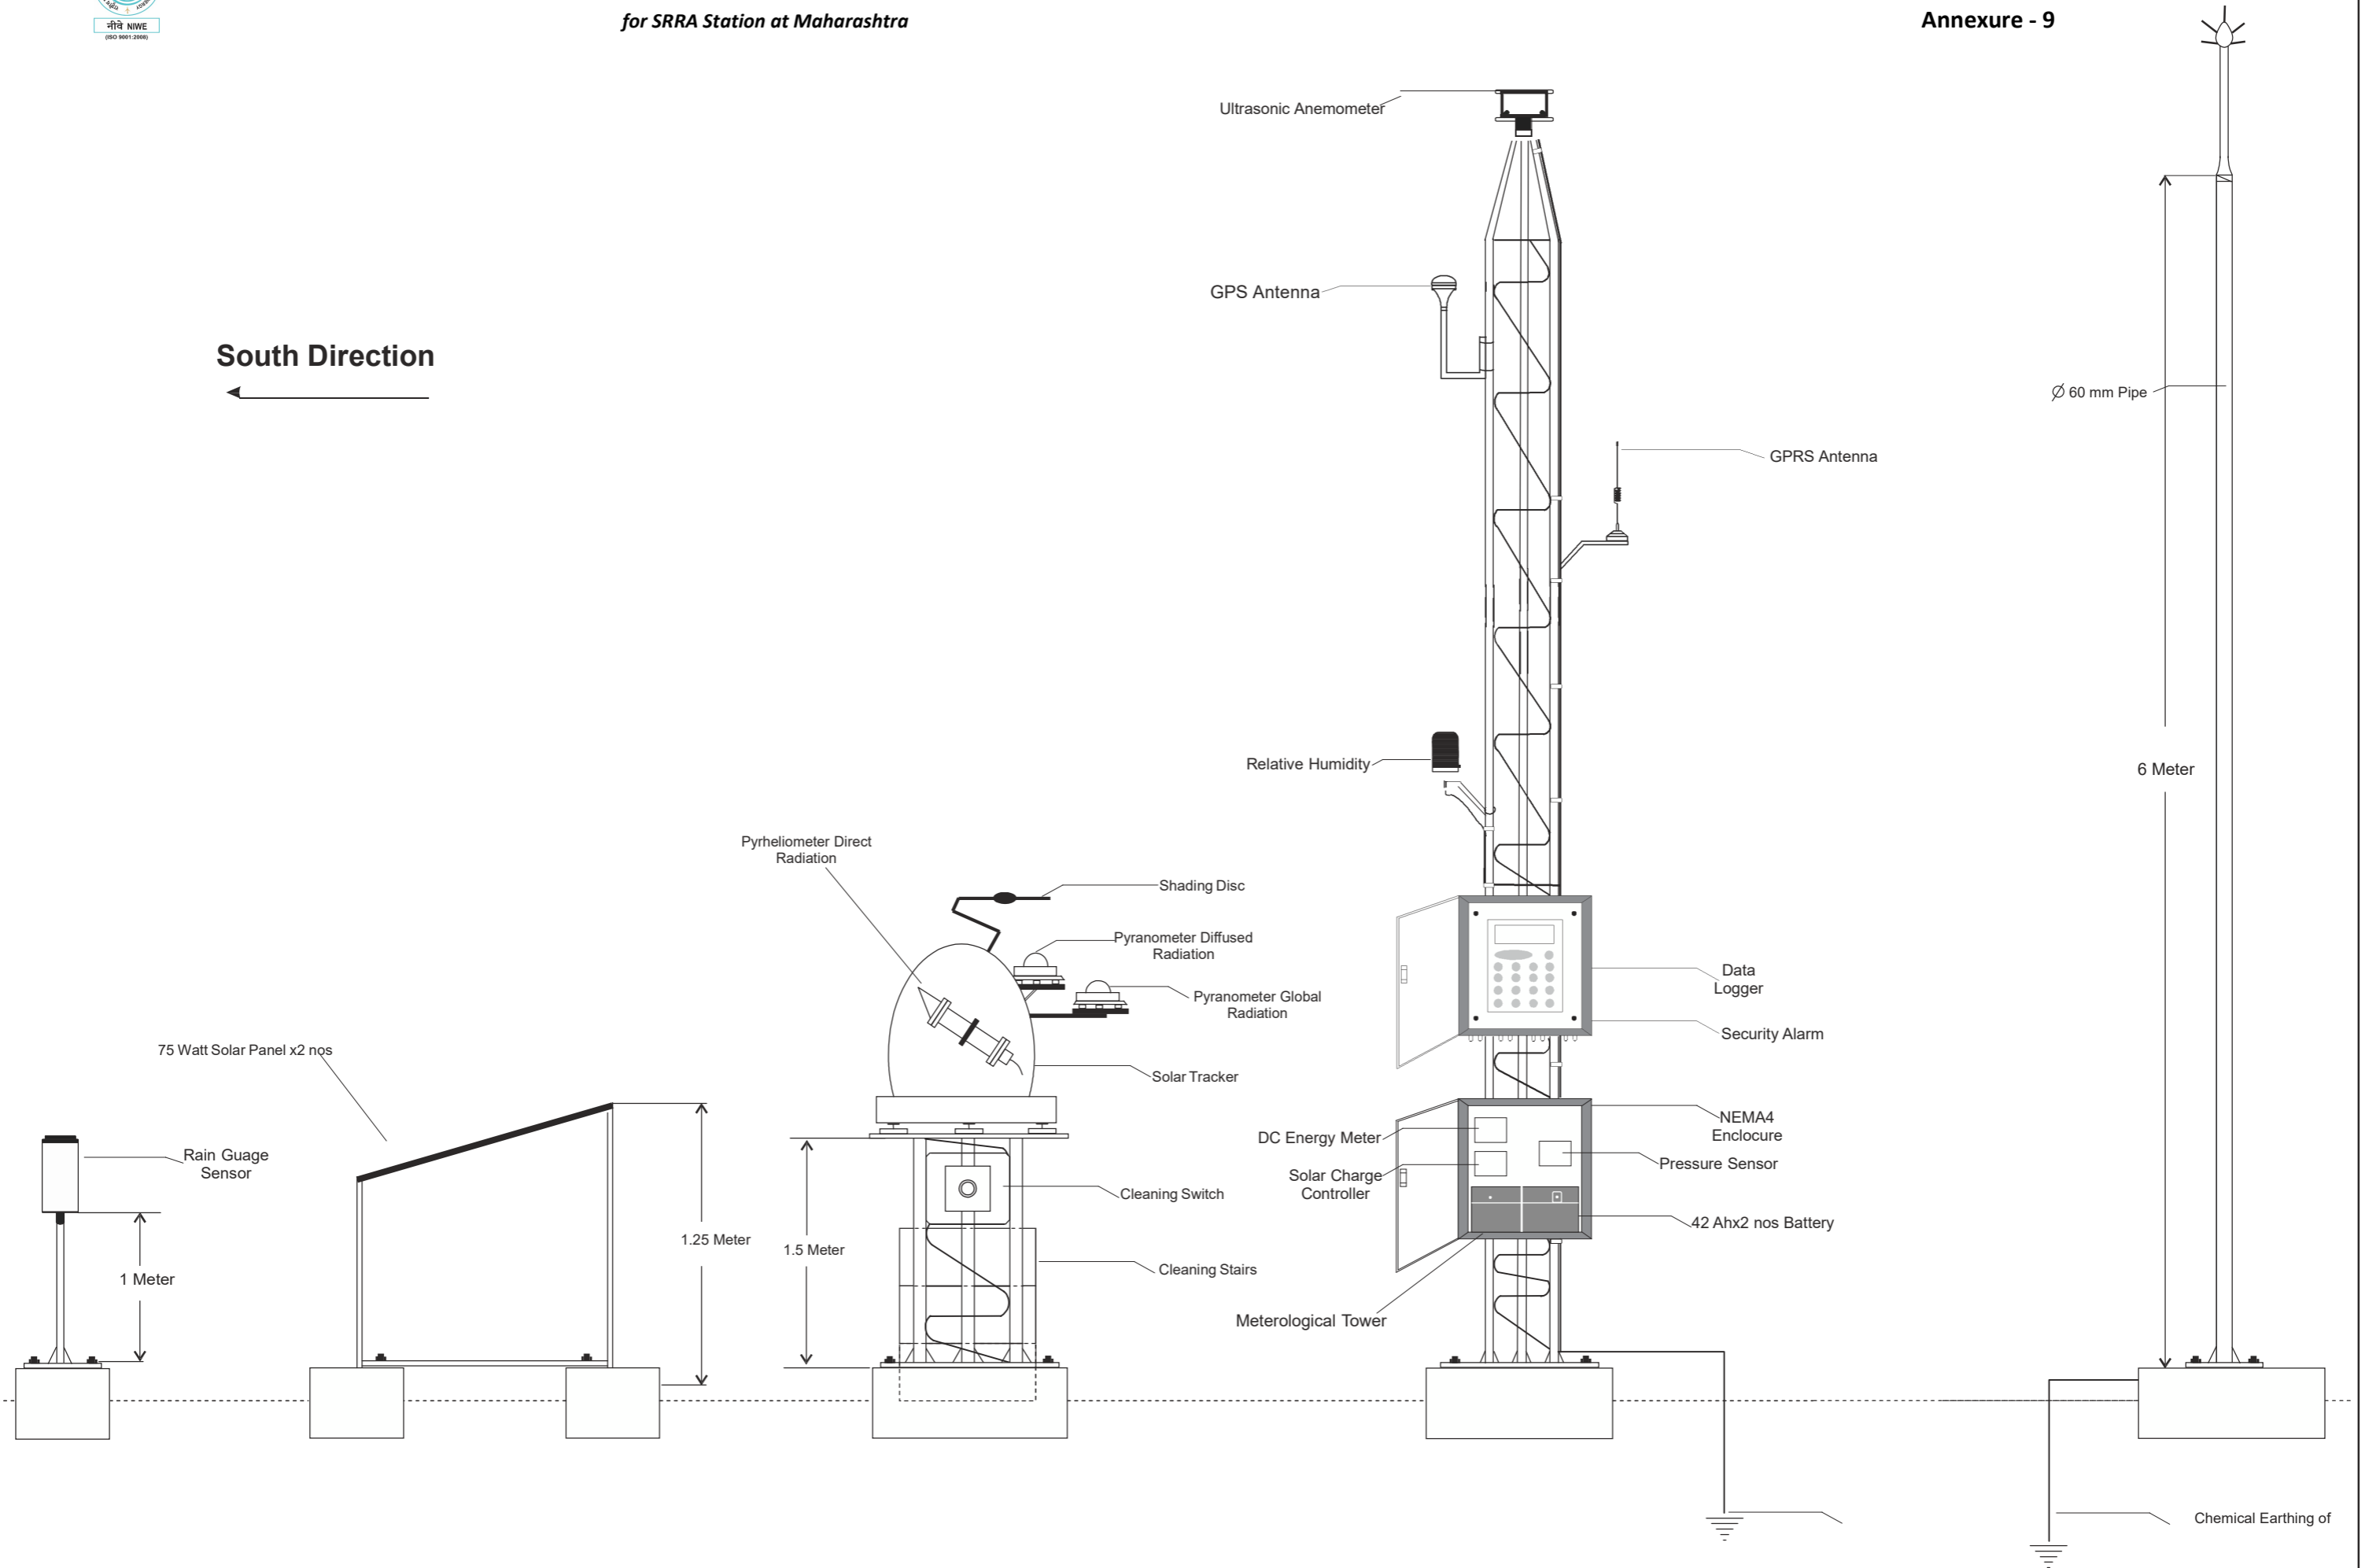

Tender Document for Supply, Civil works, Installation, Commissioning and maintenance of measuring instruments
for SRRA Station at Maharashtra

Annexure - 9

South Direction

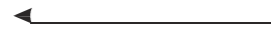



***Tender Document for Supply, Civil works, Installation, Commissioning and maintenance of measuring instruments
for SRRR Station at Maharashtra***

Annexure - 9

Instruments and Data Logger

Chemical Earthing Lighting
Arrester